



DESIGNED FOR:
D211 ARCHITECTURE
DESIGN COMPETITION

DESIGNER:
Kacper Paraniuk

211 Extraordinary Opportunities.
Innovative Teaching.
Exceptional Learning.
Township High School District 211


TITLE PAGE

	DATE	BY
DWN		
REV		

SCALE SEE VIEW
Applicable on Arch B Paper

DATE

Academic
TOWNSHIP HIGH SCHOOL DISTRICT 211 FOUNDATION
Construction Documents
PG # 1

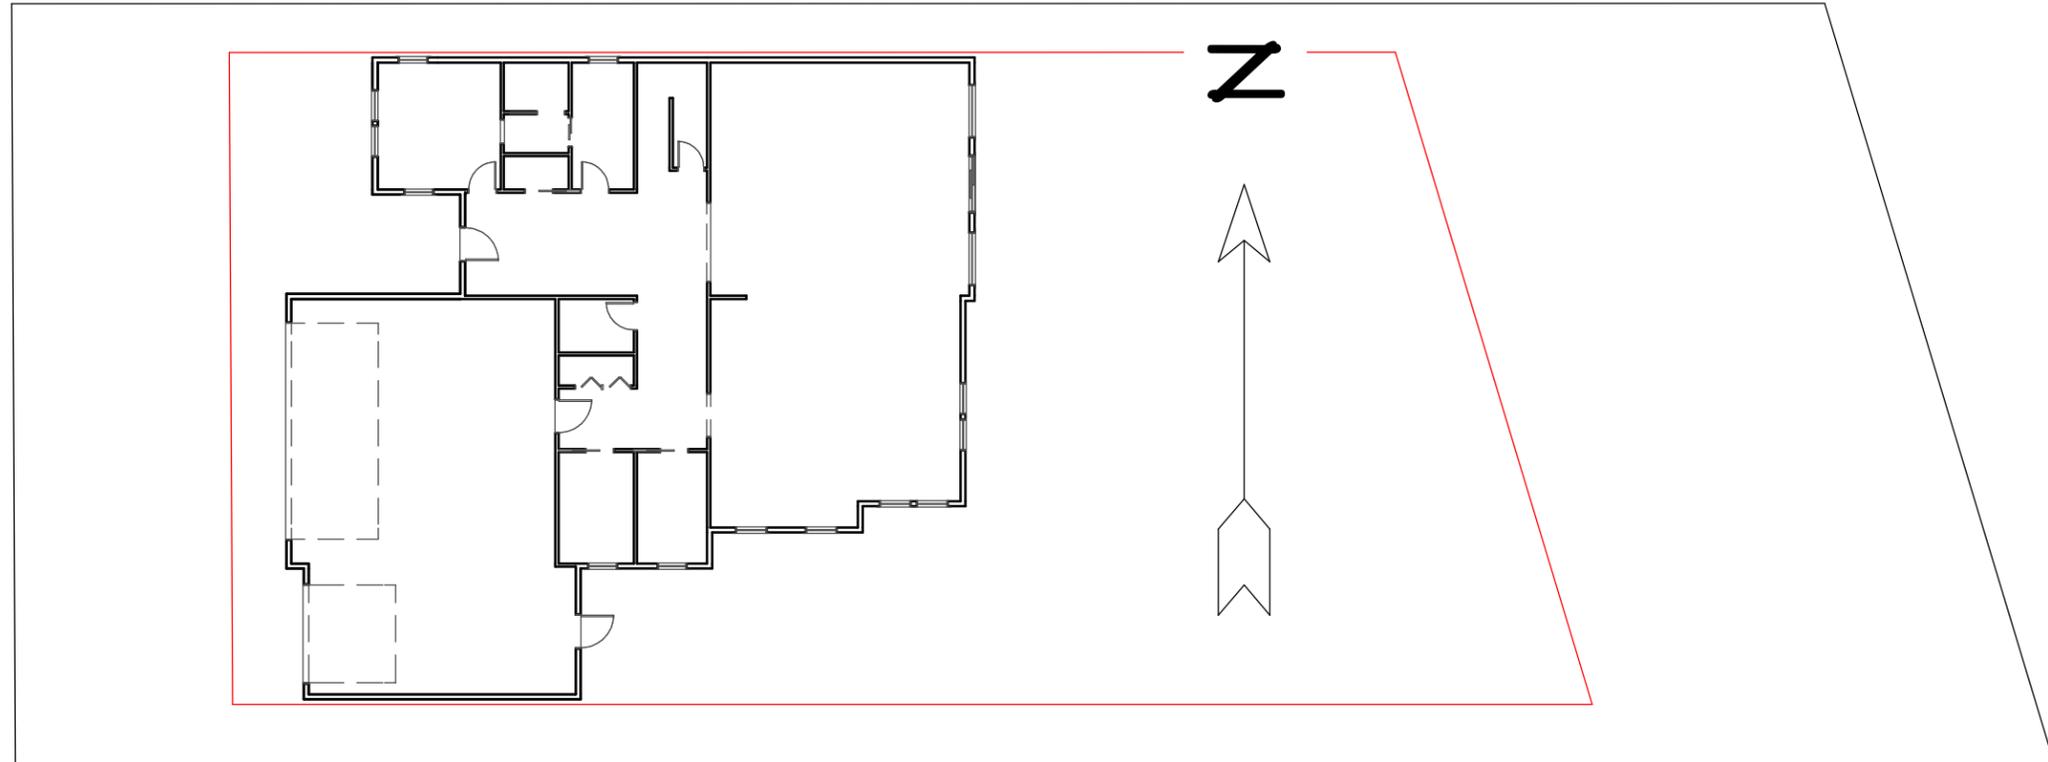

Scale = 1/16" = 1'-0"



DESIGNED FOR:
D211 ARCHITECTURE
DESIGN COMPETITION


DESIGNER:
Kacper Paraniuk

211 Extraordinary Opportunities.
Innovative Teaching.
Exceptional Learning.
Township High School District 211

SITE PLAN

	DATE	BY
DWN		
REV		

SCALE SEE VIEW
Applicable on Arch B Paper
1/16" =
1'-0"
DATE

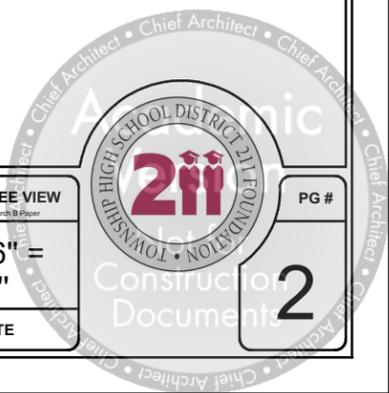

PG #

2

East Elevation:
Scale = 1/8" = 1'-0"



West Elevation:
Scale = 1/8" = 1'-0"



DESIGNED FOR:
D211 ARCHITECTURE
DESIGN COMPETITION

DESIGNER:
Kacper Paraniuk

211 Extraordinary Opportunities.
Innovative Teaching.
Exceptional Learning.

Township High School District 211

**EAST/WEST
ELEVATION**

	DATE	BY
DWN		
REV		

SCALE SEE VIEW
Applicable on Arch B Paper


1/8" = 1'-0"

DATE

PG #

3

Construction Documents

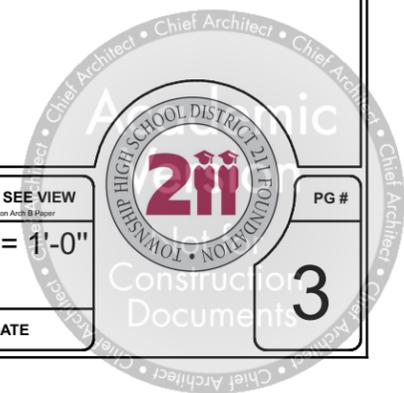

North Elevation:

Scale = 1/8" = 1'-0"



South Elevation:

Scale = 1/8" = 1'-0"



DESIGNED FOR:
D211 ARCHITECTURE
DESIGN COMPETITION

DESIGNER:
Kacper Paraniuk

211 Extraordinary Opportunities.
Innovative Teaching.
Exceptional Learning.

Township High School District 211


**NORTH/SOUTH
ELEVATION
(Side Elevations)**

	DATE	BY
DWN		
REV		

SCALE SEE VIEW
Applicable on Arch B Paper


1/8" = 1'-0"

DATE

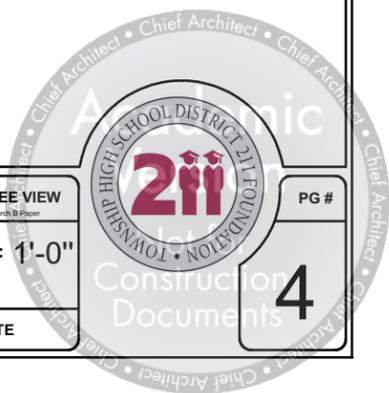

PG #

4

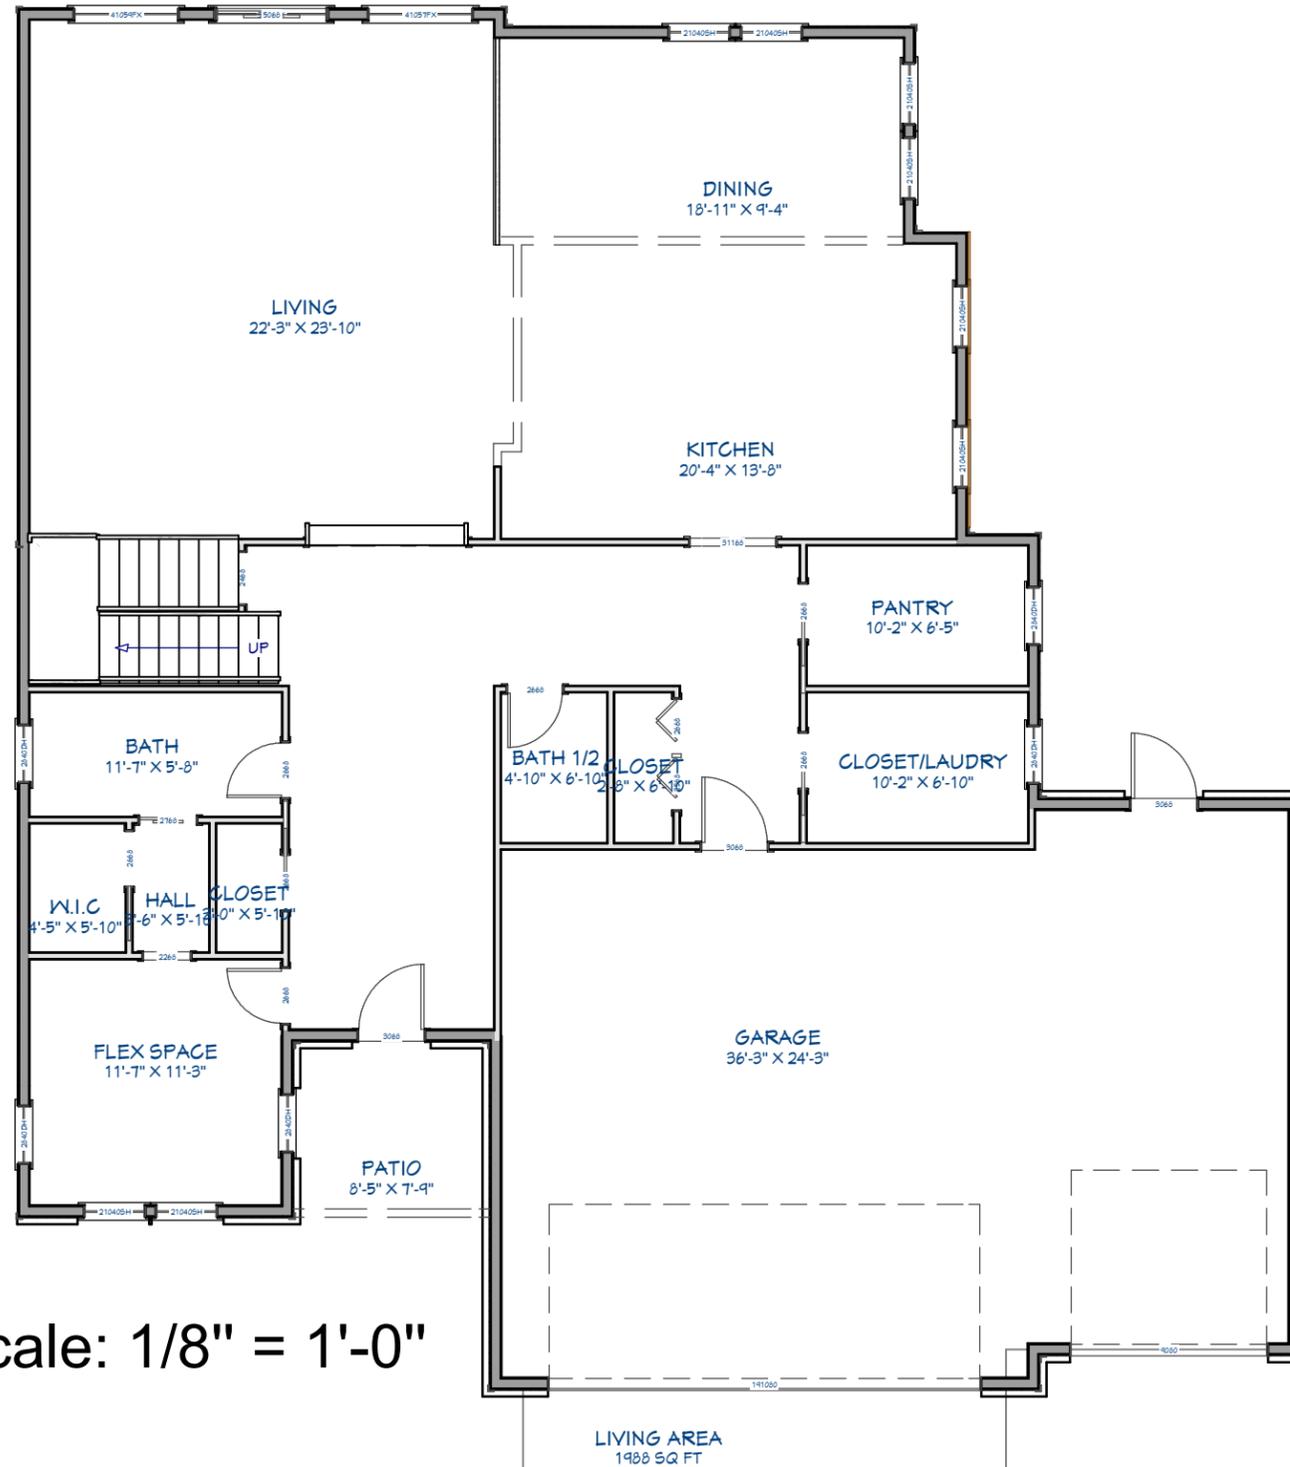

Scale: 1/8" = 1'-0"



DESIGNED FOR:
D211 ARCHITECTURE
DESIGN COMPETITION

DESIGNER:
Kacper Paraniuk

211 Extraordinary Opportunities.
Innovative Teaching.
Exceptional Learning.

Township High School District 211


**FIRST FLOOR PLAN
DIMENSIONED**

	DATE	BY
DWN		
REV		

SCALE SEE VIEW
Applicable on Arch B Paper


1/8" = 1'-0"

DATE

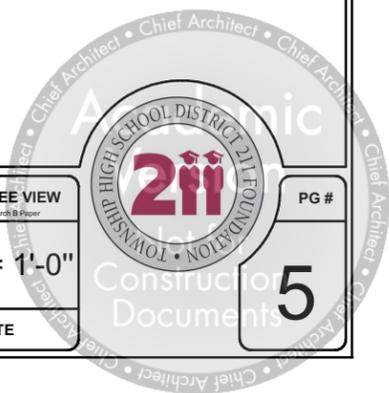

PG #
5

Construction Documents

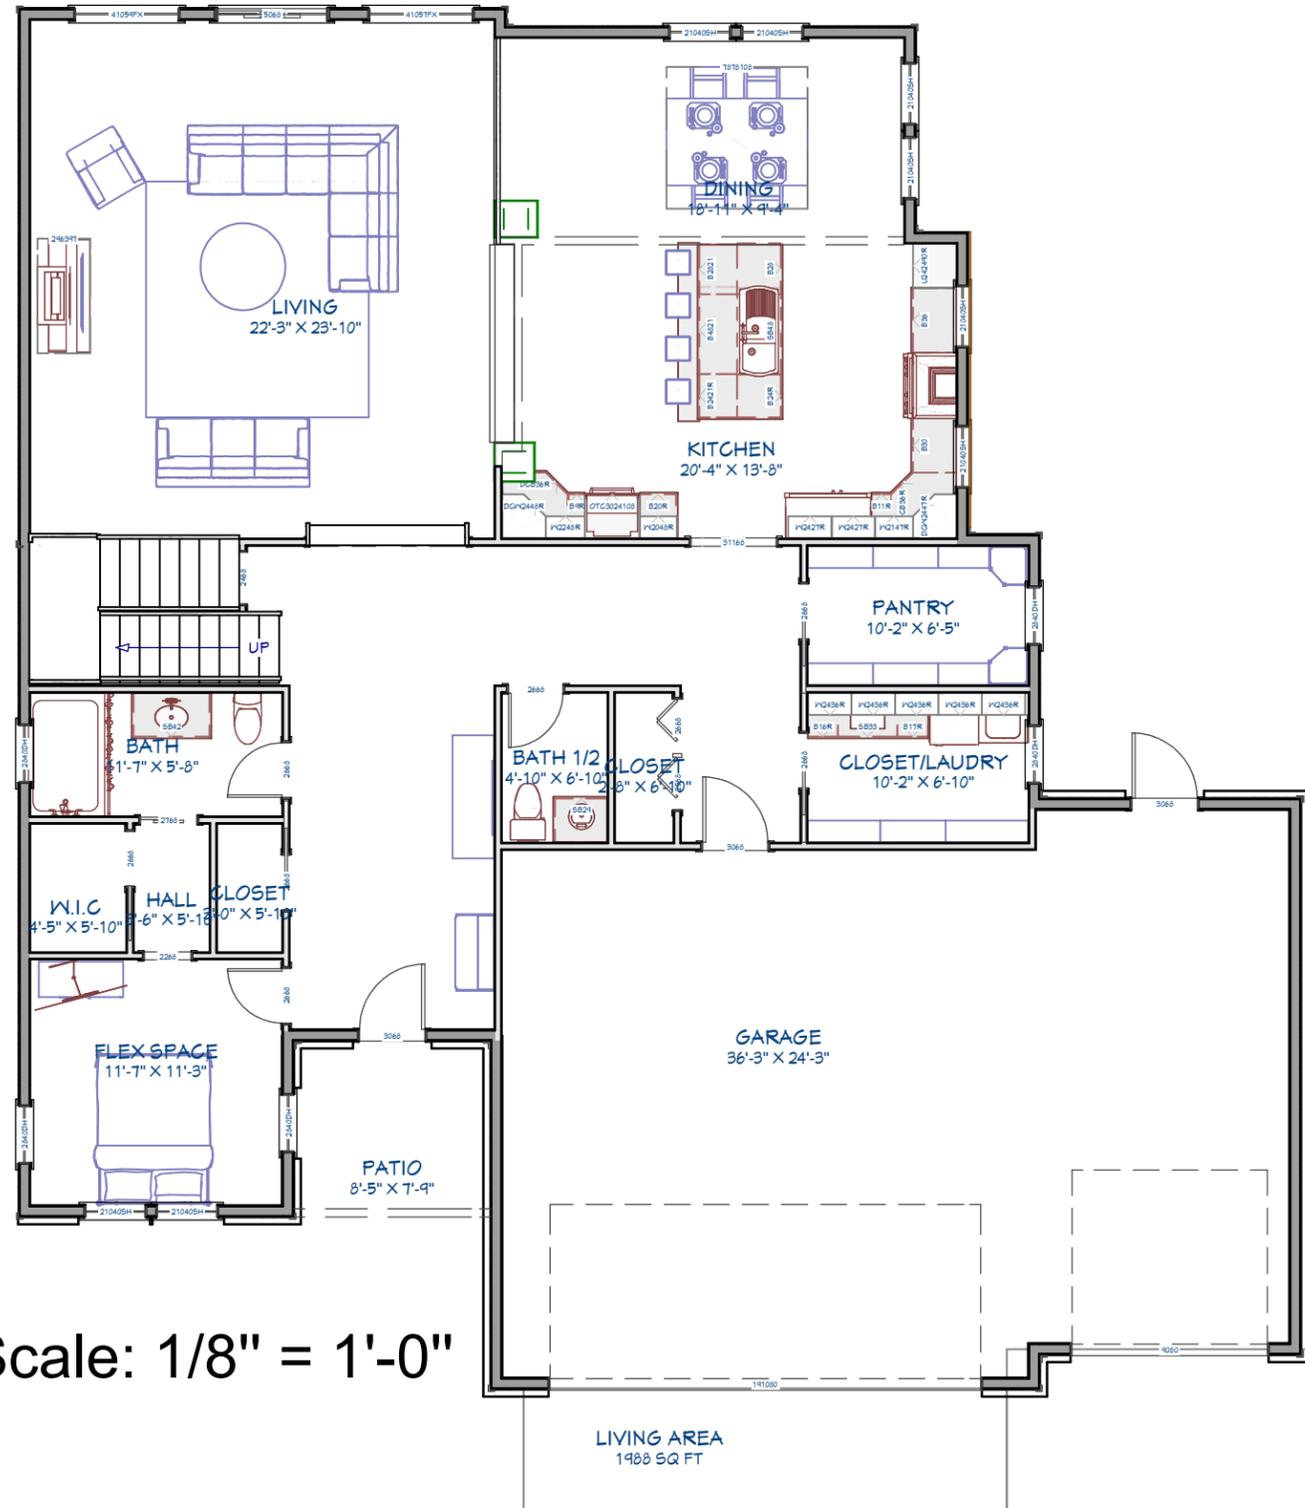

Scale: 1/8" = 1'-0"



DESIGNED FOR:
D211 ARCHITECTURE
DESIGN COMPETITION

DESIGNER:
Kacper Paraniuk

211 Extraordinary Opportunities.
Innovative Teaching.
Exceptional Learning.

Township High School District 211


**FIRST FLOOR PLAN
w/ FURNITURE**

	DATE	BY
DWN		
REV		

SCALE SEE VIEW
Applicable on Arch B Paper


1/8" = 1'-0"

DATE

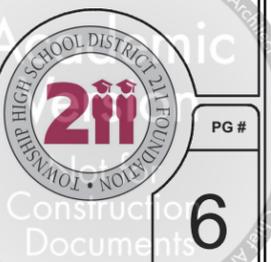

PG #

6

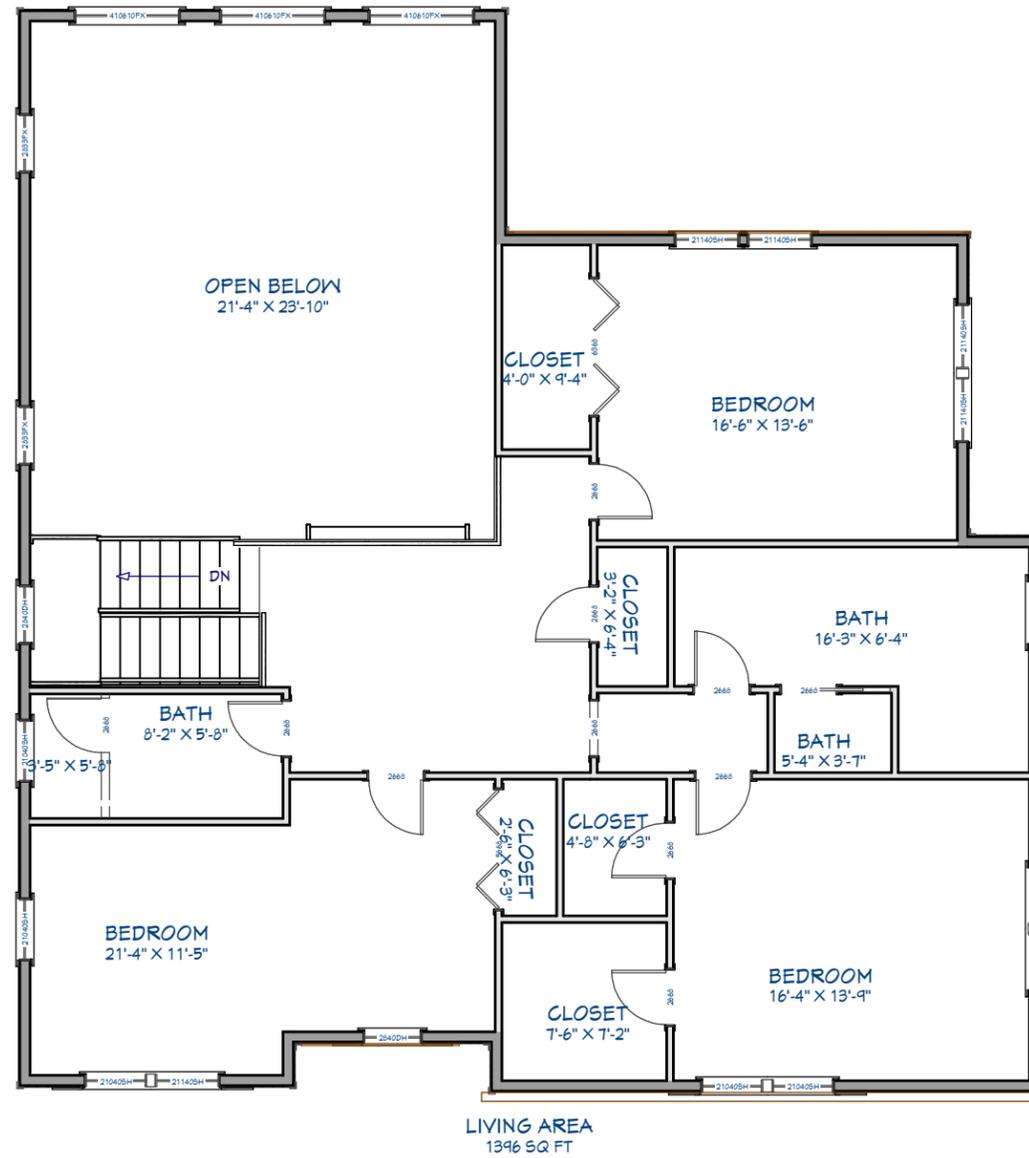

Scale: 1/8" = 1'-0"



DESIGNED FOR:
D211 ARCHITECTURE
DESIGN COMPETITION

DESIGNER:
Kacper Paraniuk


211 Extraordinary Opportunities.
Innovative Teaching.
Exceptional Learning.


Township High School District 211

**SECOND FLOOR PLAN
DIMENSIONED**

	DATE	BY
DWN		
REV		

SCALE SEE VIEW <small>Applicable on Arch B Paper</small>	PG #
1/8" = 1'-0"	7
DATE	

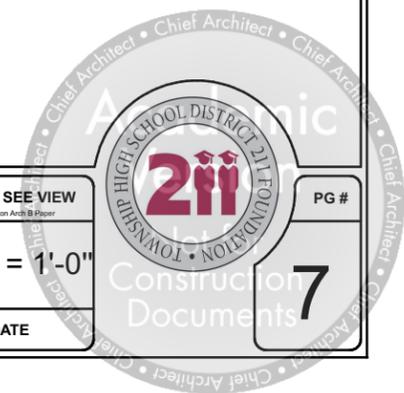

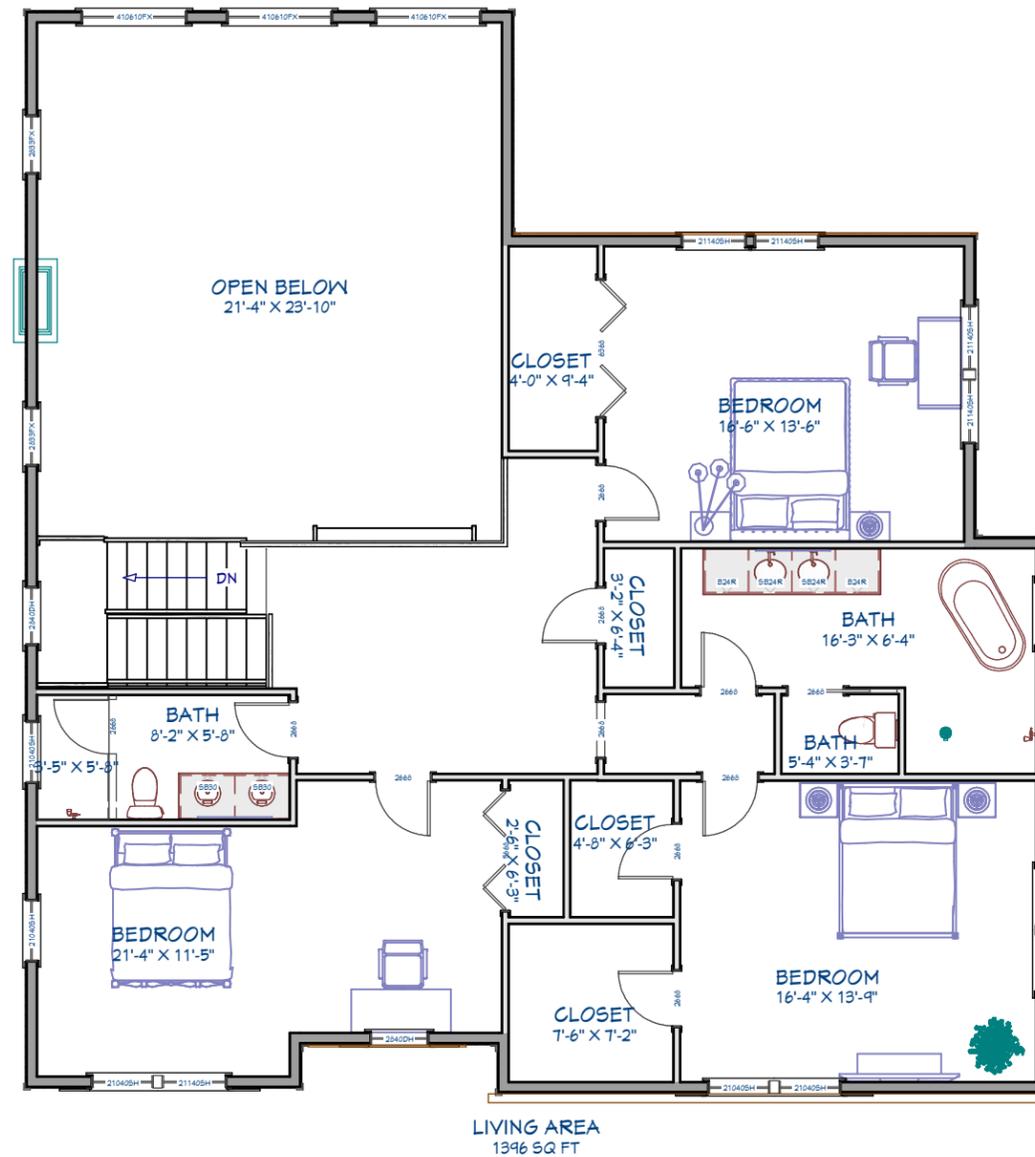

Scale: 1/8" = 1'-0"



DESIGNED FOR:
D211 ARCHITECTURE
DESIGN COMPETITION

DESIGNER:
Kacper Paraniuk


211 Extraordinary Opportunities.
Innovative Teaching.
Exceptional Learning.


Township High School District 211

SECOND FLOOR PLAN
w/ FURNITURE

	DATE	BY
DWN		
REV		

SCALE SEE VIEW	PG #
1/8" = 1'-0"	8
DATE	

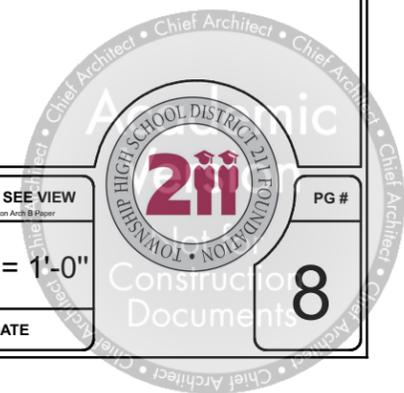

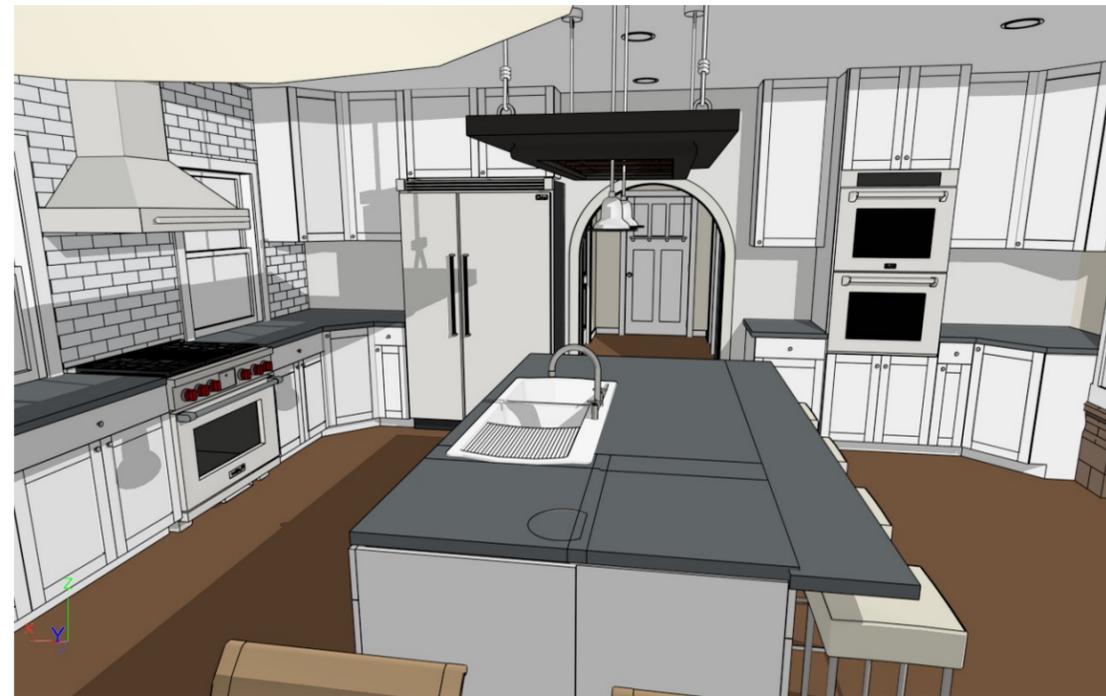

DESIGNED FOR:
D211 ARCHITECTURE
DESIGN COMPETITION

DESIGNER:
Kacper Paraniuk


211 Extraordinary Opportunities.
Innovative Teaching.
Exceptional Learning.
Township High School District 211

KITCHEN RENDERING

	DATE	BY
DWN		
REV		

SCALE SEE VIEW
Applicable on Arch B Paper

DATE

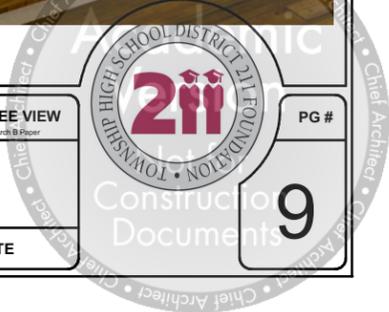

PG #

9



DESIGNED FOR:
D211 ARCHITECTURE
DESIGN COMPETITION


DESIGNER:
Kacper Paraniuk

211 Extraordinary Opportunities.
Innovative Teaching.
Exceptional Learning.
Township High School District 211

GREAT ROOM RENDERING

	DATE	BY
DWN		
REV		

SCALE SEE VIEW <small>Applicable on Arch B Paper</small>
DATE

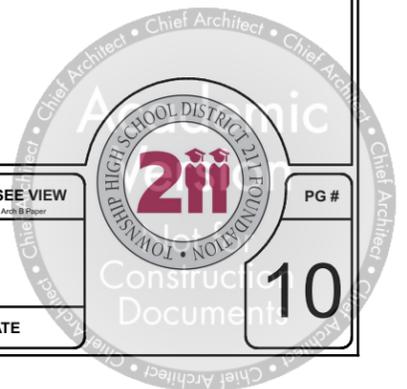

PG #


10



Back Elevation- 1' = 5/64



Front Elevation - 1' = 5/64

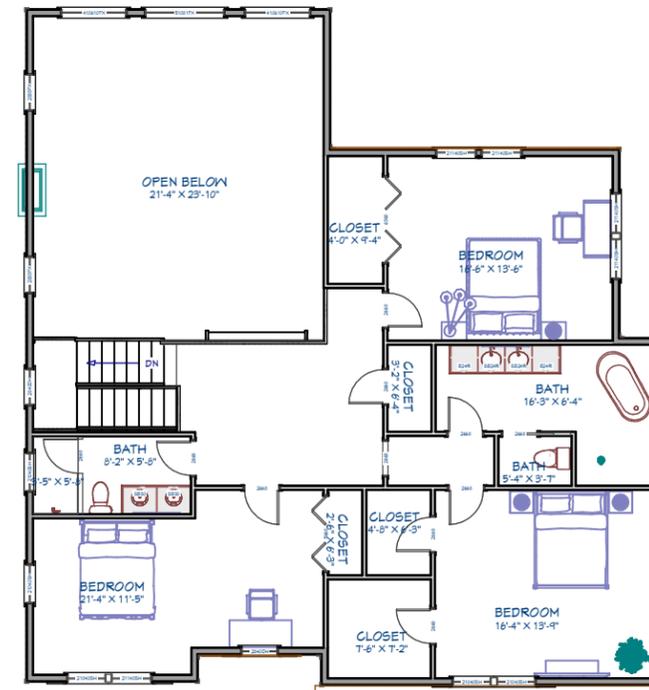

LIVING AREA
1396 SQ. FT.

Scale : 1' = 5/64



Scale : 1' = 5/64



DESIGNED FOR:
D211 ARCHITECTURE
DESIGN COMPETITION


DESIGNER:
Kacper Paraniuk

211 Extraordinary Opportunities.
Innovative Teaching.
Exceptional Learning.
Township High School District 211

PLACEMAT

	DATE	BY
DWN		
REV		

SCALE SEE VIEW
Applicable on Arch B Paper
DATE

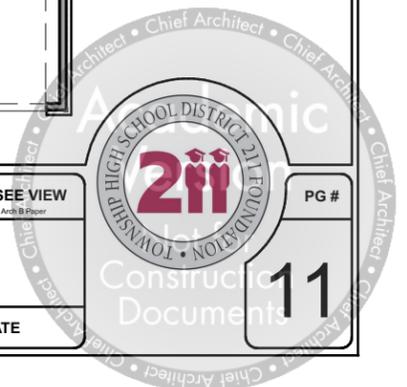

PG #

11